

PART #: PBSB
PROTECTION LEVEL: 1, 2

NOTES:

ALL STANDARD DOORS ARE EQUIPPED WITH EITHER:

SCHLAGE STOREROOM LOCK

ND80PD RHO 626

SATIN CHROME COLOR

13-047 LATCH KD

10-025 STRIKE

1-5/8" TO 2-1/8" DR 2-3/4" BS

2 48-100 C SECT.

OR



KABA L1000 SERIES MECHANICAL

PUSHBUTTON LOCK

SATIN CHROME COLOR

MODEL #: LR1021S-26D41

SERIAL #: WH007600

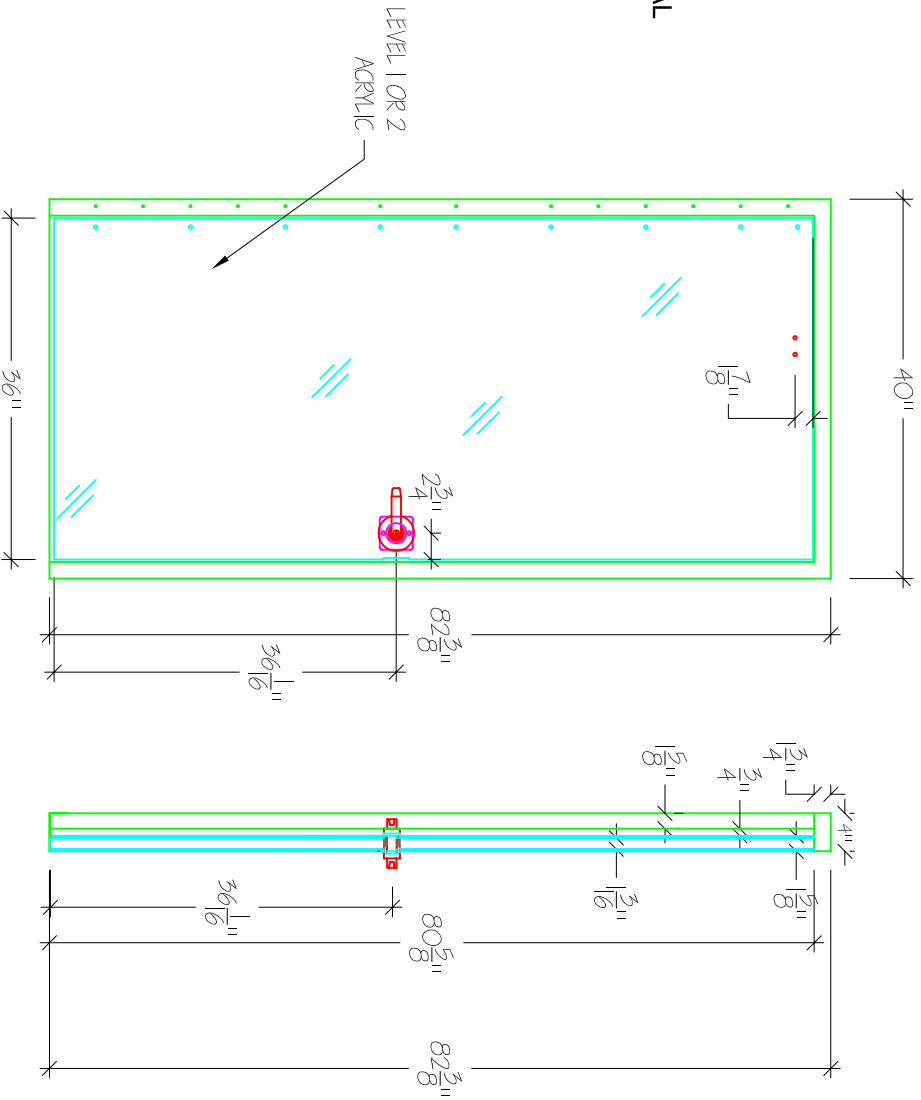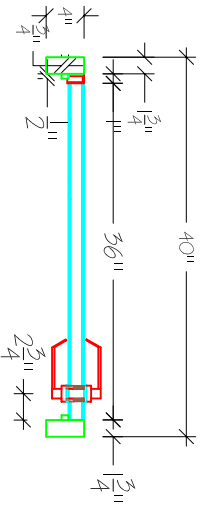

CUSTOMER APPROVAL:

CUSTOMER SIGNATURE

MANAGER APPROVAL:

PACIFIC BULLETPROOF SIGNATURE

PACIFIC BULLETPROOF CO.

Specializing in Ballistic Products & Systems
4035 Leaverton Court, Anaheim, Ca. 92807
www.pacificbulletproof.com Tel. (714)630-5447 Fax (714)630-5314

Project Name:

FULL VISION BULLET RESISTANT DOOR
BULLET RESISTANT PANEL INSTALLATION

Revision:

Revision:

Drawn By: TC

Scale: NTS
Date: 08/21/06

Sheet No.

PW