


*** NOT TO BE DISTRIBUTED OR COPIED WITHOUT PRIOR CONSENT OF PACIFIC BULLETPROOF ***

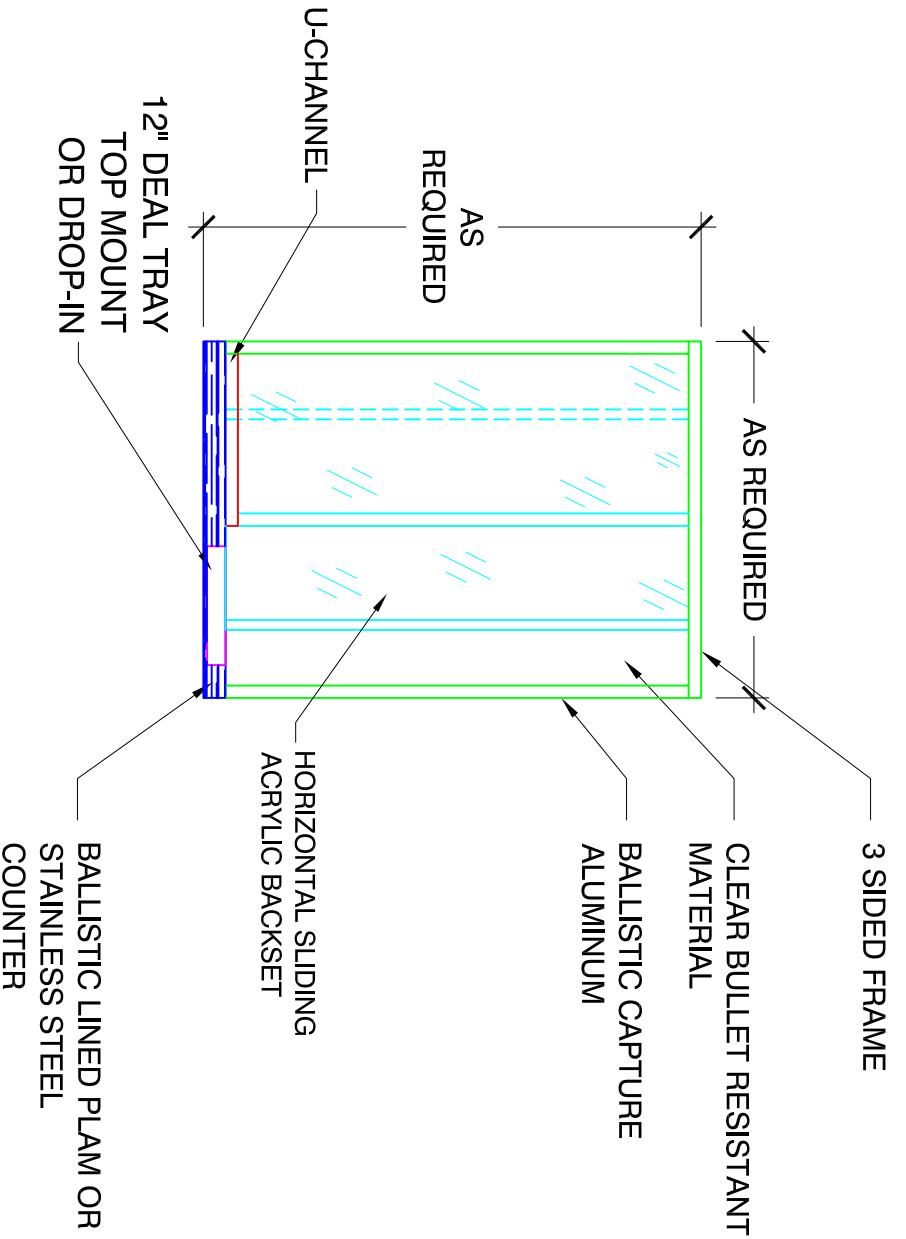

HORIZONTAL SLIDING ACRYLIC TRANSACTION WINDOW
 PART #: PBHSITW
 PROTECTION LEVEL: 1,2,3

CUSTOMER APPROVAL: _____

MANAGER APPROVAL: _____

CUSTOMER SIGNATURE

DATE

PACIFIC BULLETPROOF SIGNATURE

PACIFIC BULLETPROOF Co.
 Specializing In Ballistic Products & Systems
 4035 Leaverton Court, Anaheim, Ca. 92807
 www.pacificbulletproof.com Tel. (714)630-5447 Fax (714)630-5314

Project Name:
 HORIZONTAL SLIDING ACRYLIC TRANSACTION WINDOW
 BULLET RESISTANT PANEL INSTALLATION

Revision:
 Revision:
 Revision:

Drawn By: TC
Scale: NTS
Date: 09/22/06

Sheet No.
PW

*** NOT TO BE DISTRIBUTED OR COPIED WITHOUT PRIOR CONSENT OF PACIFIC BULLETPROOF ***