


*** NOT TO BE DISTRIBUTED OR COPIED WITHOUT PRIOR CONSENT OF PACIFIC BULLETPROOF ***

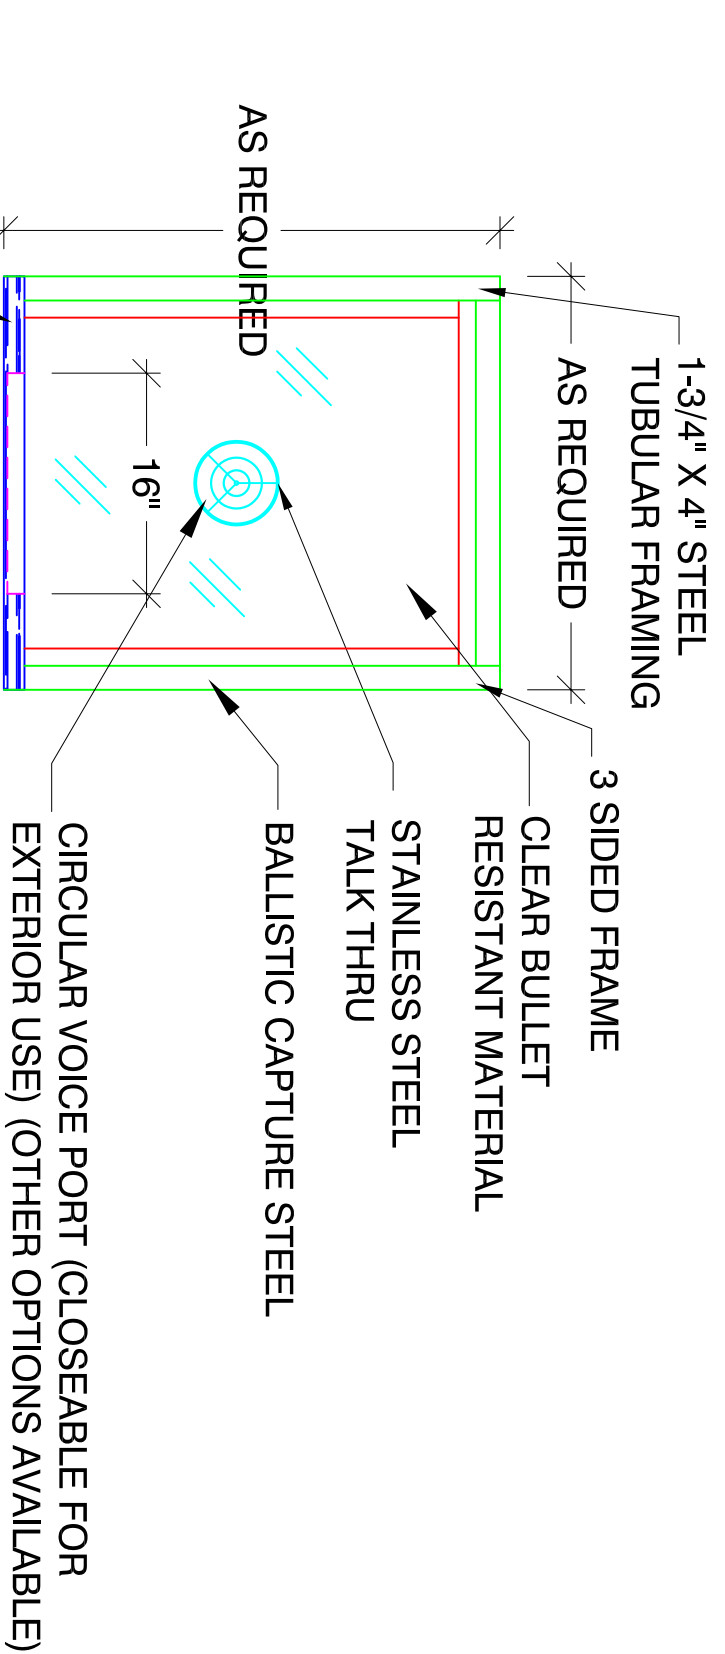

INTERIOR TRANSACTION WINDOW

PART #: PBISSFTW
PROTECTION LEVEL: 1,2,3

**CUSTOMER
APPROVAL:** _____

CUSTOMER SIGNATURE

DATE

**MANAGER
APPROVAL:** _____

PACIFIC BULLETPROOF SIGNATURE

PACIFIC BULLETPROOF Co.
Specializing in Ballistic Products & Systems
4035 Leaverton Court, Anaheim, Ca. 92807
www.pacificbulletproof.com Tel. (714)630-5447 Fax (714)630-5314

Project Name:
INTERIOR TRANSACTION
WINDOW
BULLET RESISTANT PANEL INSTALLATION

Revision:
Revision:
Revision:

Drawn By: TC
Scale: NTS
Date: 09/22/06

Sheet No.
PW

*** NOT TO BE DISTRIBUTED OR COPIED WITHOUT PRIOR CONSENT OF PACIFIC BULLETPROOF ***

*** NOT TO BE DISTRIBUTED OR COPIED WITHOUT PRIOR CONSENT OF PACIFIC BULLETPROOF ***

*** NOT TO BE DISTRIBUTED OR COPIED WITHOUT PRIOR CONSENT OF PACIFIC BULLETPROOF ***