


NOTES

NUMBER OF DOORS:	0
DOOR TYPE:	N/A
DOOR HARDWARE:	N/A
NUMBER OF DEAL TRAYS:	2
DEAL TRAY TYPE:	TOP MOUNT
NUMBER OF PAC. REC. CHANNEL:	0
COLOR OF CHANNEL:	DARK BRONZE
TYPE OF CHANNEL:	SNAP
FIBERGLASS:	NO
ACRYLIC:	YES
COATED/ UNCOATED:	
LEVEL:	1
INSTALL DATE:	

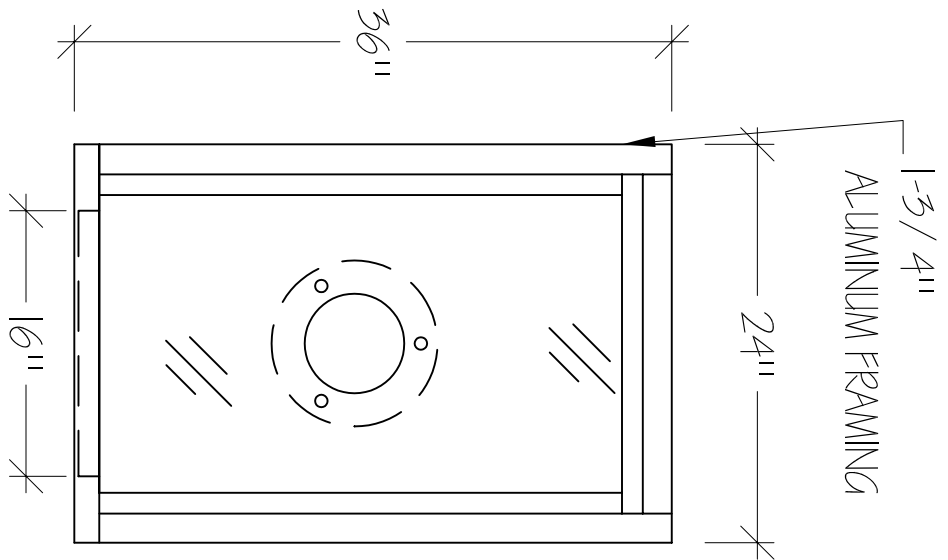

STANDARD SIZES:
(CUSTOM SIZES ARE AVAILABLE)

- 24" X 36"
- 30" X 36"
- 36" X 36"
- 48" X 36"
- 60" X 36"
- 30" X 42"
- 36" X 42"
- 48" X 42"
- 60" X 42"
- 72" X 42"

CUSTOMER APPROVAL:

CUSTOMER SIGNATURE

MANAGER APPROVAL:

DATE

PACIFIC BULLETPROOF SIGNATURE

PACIFIC BULLETPROOF CO.		Project Name:		Revision:		Drawn By: TC		Sheet No.	
Specializing in Ballistic Products & Systems		24" X 36"		Revision:		Scale: NTS		PW	
4035 Leaverton Court, Anaheim, Ca. 92807		TRANSACTION WINDOW		Revision:		Date: 08/22/06			
www.pacificbulletproof.com Tel. (714)630-5447 Fax (714)630-5314		BULLET RESISTANT PANEL INSTALLATION							