


*** NOT TO BE DISTRIBUTED OR COPIED WITHOUT PRIOR CONCENT OF PACIFIC BULLETPROOF ***

PART #: PB507

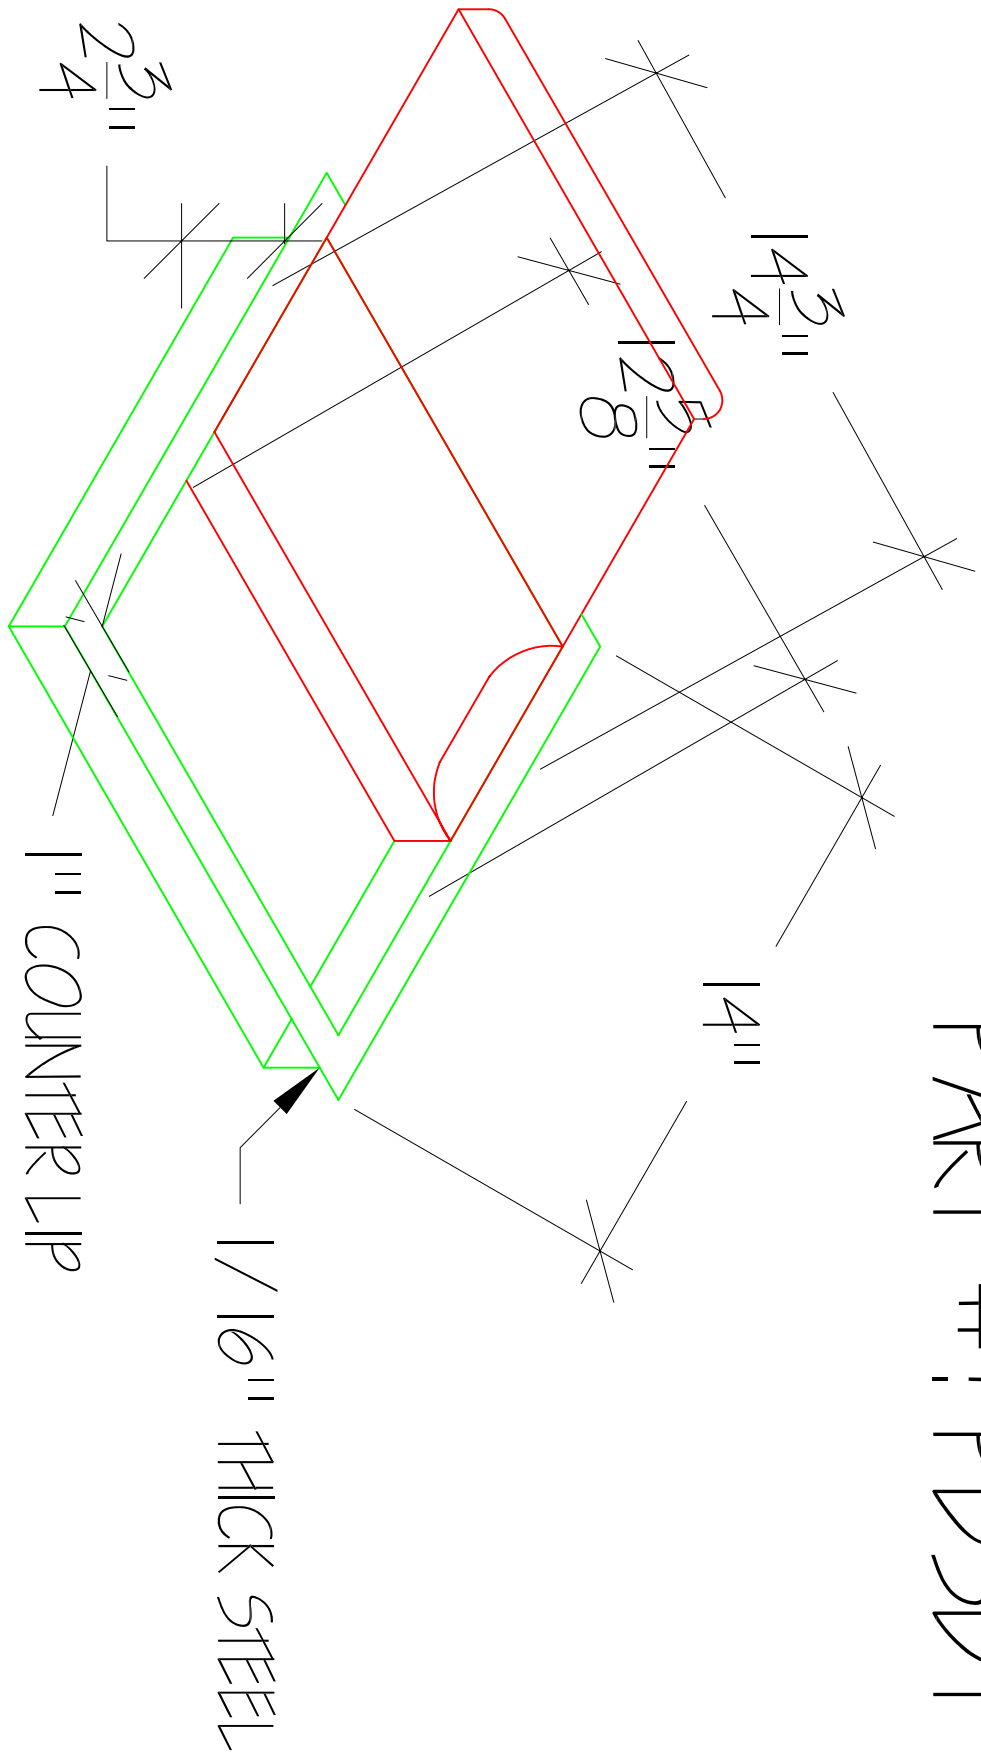

CUSTOMER APPROVAL:

MANAGER APPROVAL:

CUSTOMER SIGNATURE

DATE

PACIFIC BULLETPROOF SIGNATURE

PACIFIC BULLETPROOF Co.

Specializing in Ballistic Products & Systems
4035 Leaverton Court, Anaheim, Ca. 92807
www.pacificbulletproof.com Tel. (714)630-5447 Fax (714)630-5314

Project Name:

SLIDING
DEAL TRAY
BULLET RESISTANT PANEL INSTALLATION

Revision:

Revision:
Revision:

Drawn By:

TC
Scale: NTS
Date: 08/21/06

Sheet No.

PW

*** NOT TO BE DISTRIBUTED OR COPIED WITHOUT PRIOR CONCENT OF PACIFIC BULLETPROOF ***

*** NOT TO BE DISTRIBUTED OR COPIED WITHOUT PRIOR CONCENT OF PACIFIC BULLETPROOF ***